


Legend:

Project:
Karma
Low Cost Shelter Project

Drawing :
Road Network Layout


Scale:	SN:	
None		
Format:		
A4		
rev.	Description	Date

Arch: T. Alkaabi
Approved by:
R. Almasri
Client:
UN HABITAT

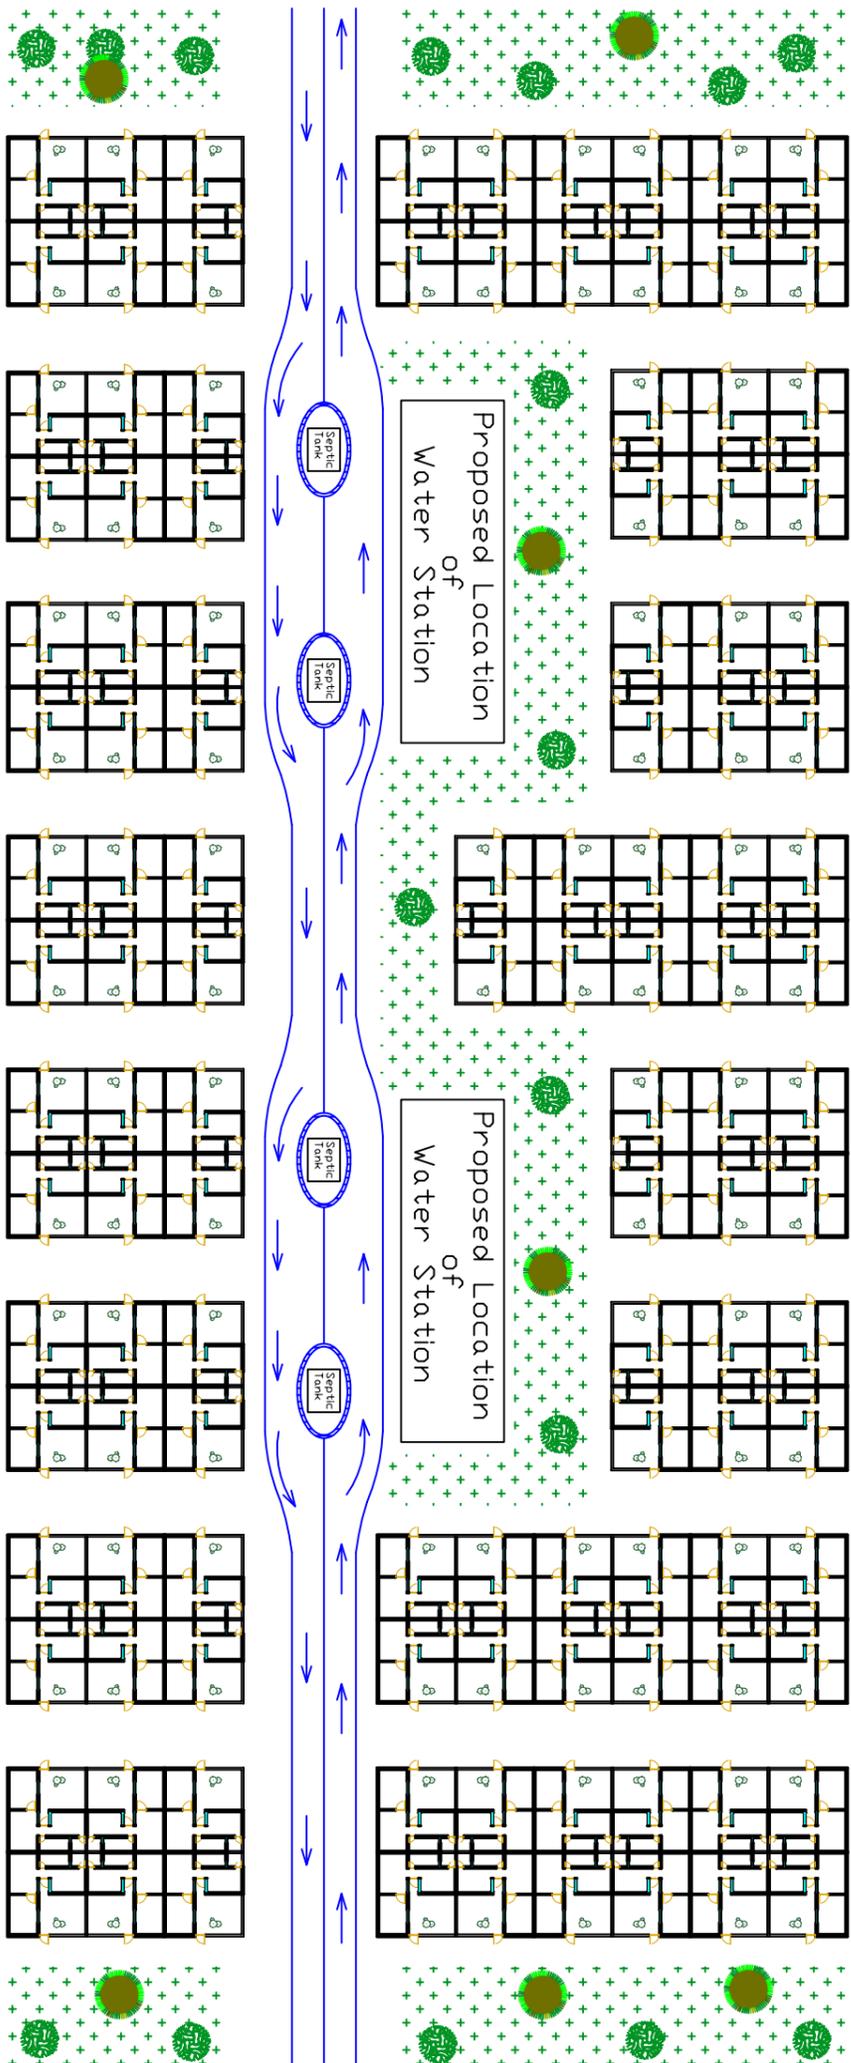


Karma


Legend:

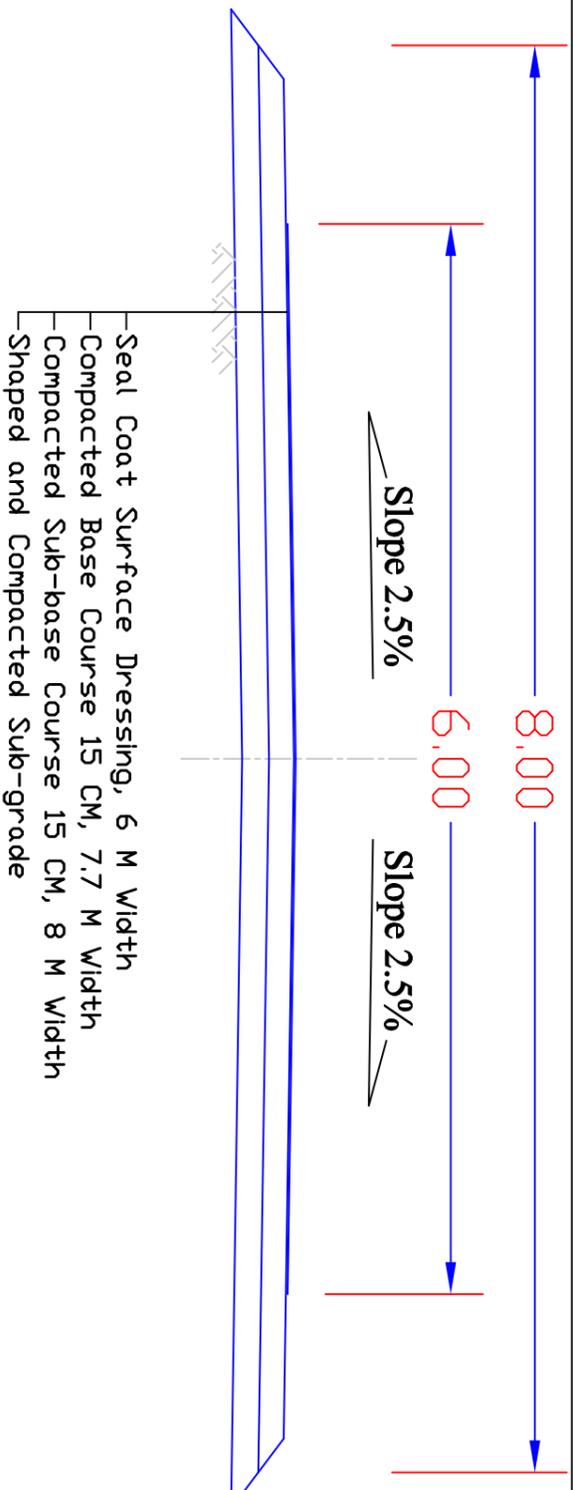

Typical Section of Crown Slope

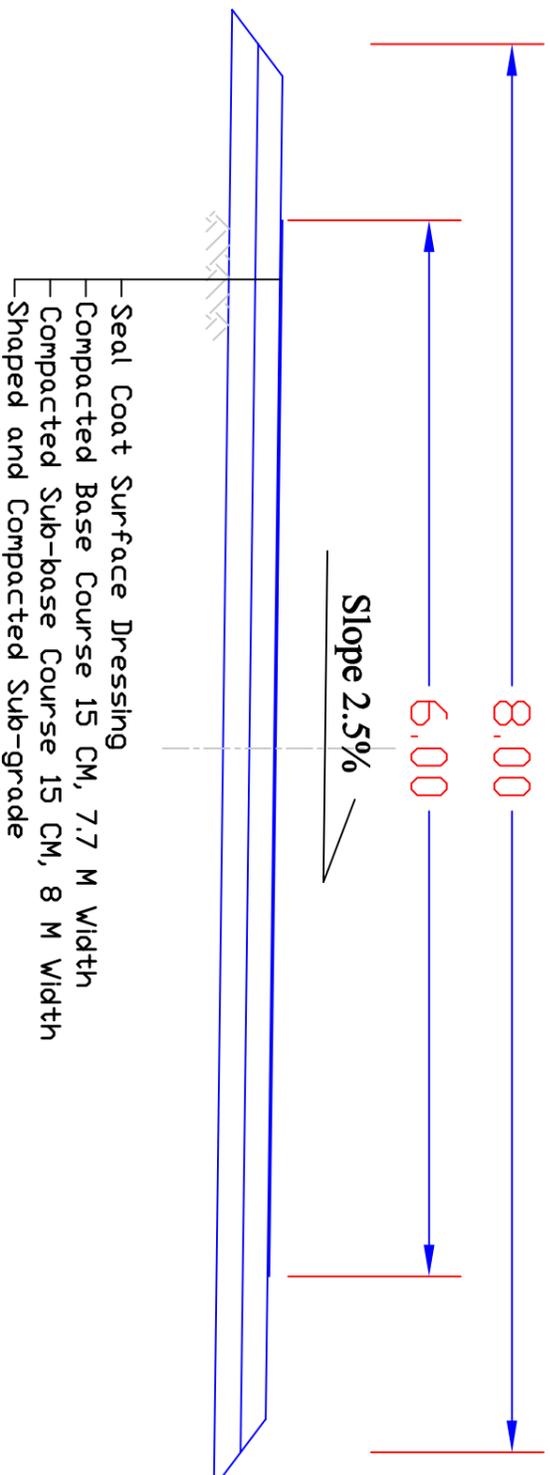

Typical Section of Side Slope 6M Width

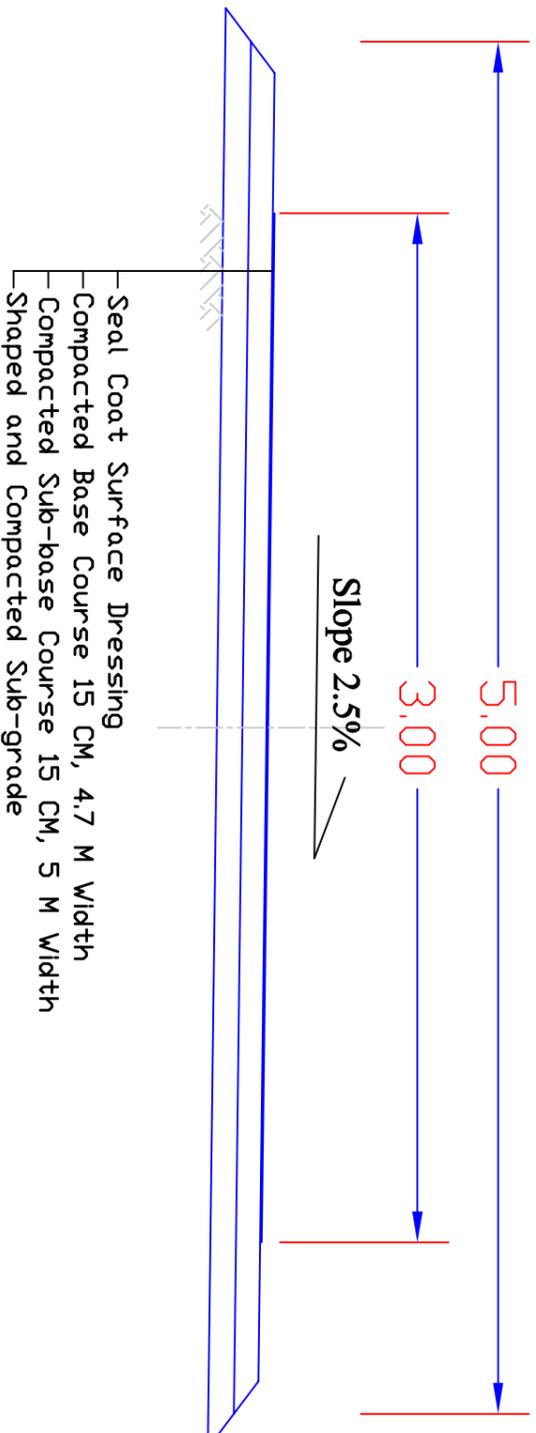

Typical Section of Side Slope 3 M Width

Project:
Karma
Low Cost Shelter Project

Drawing :
Road Cross Section

Scale:
None
SN:

Format:
A4

rev.	Description	Date

Arch: T. Alkaabi
Approved by:
R. Almasri

Client:
UN HABITAT