

Legend:

--	--


Project:
Fallujah
Low Cost Shelter Project

Drawing :
Road Network Layout


Scale:	SN:
None	
Format:	
A4	

rev.	Description	Date

Arch: T. Alkaabi
Approved by:
R. Almasri
Client:
UN HABITAT

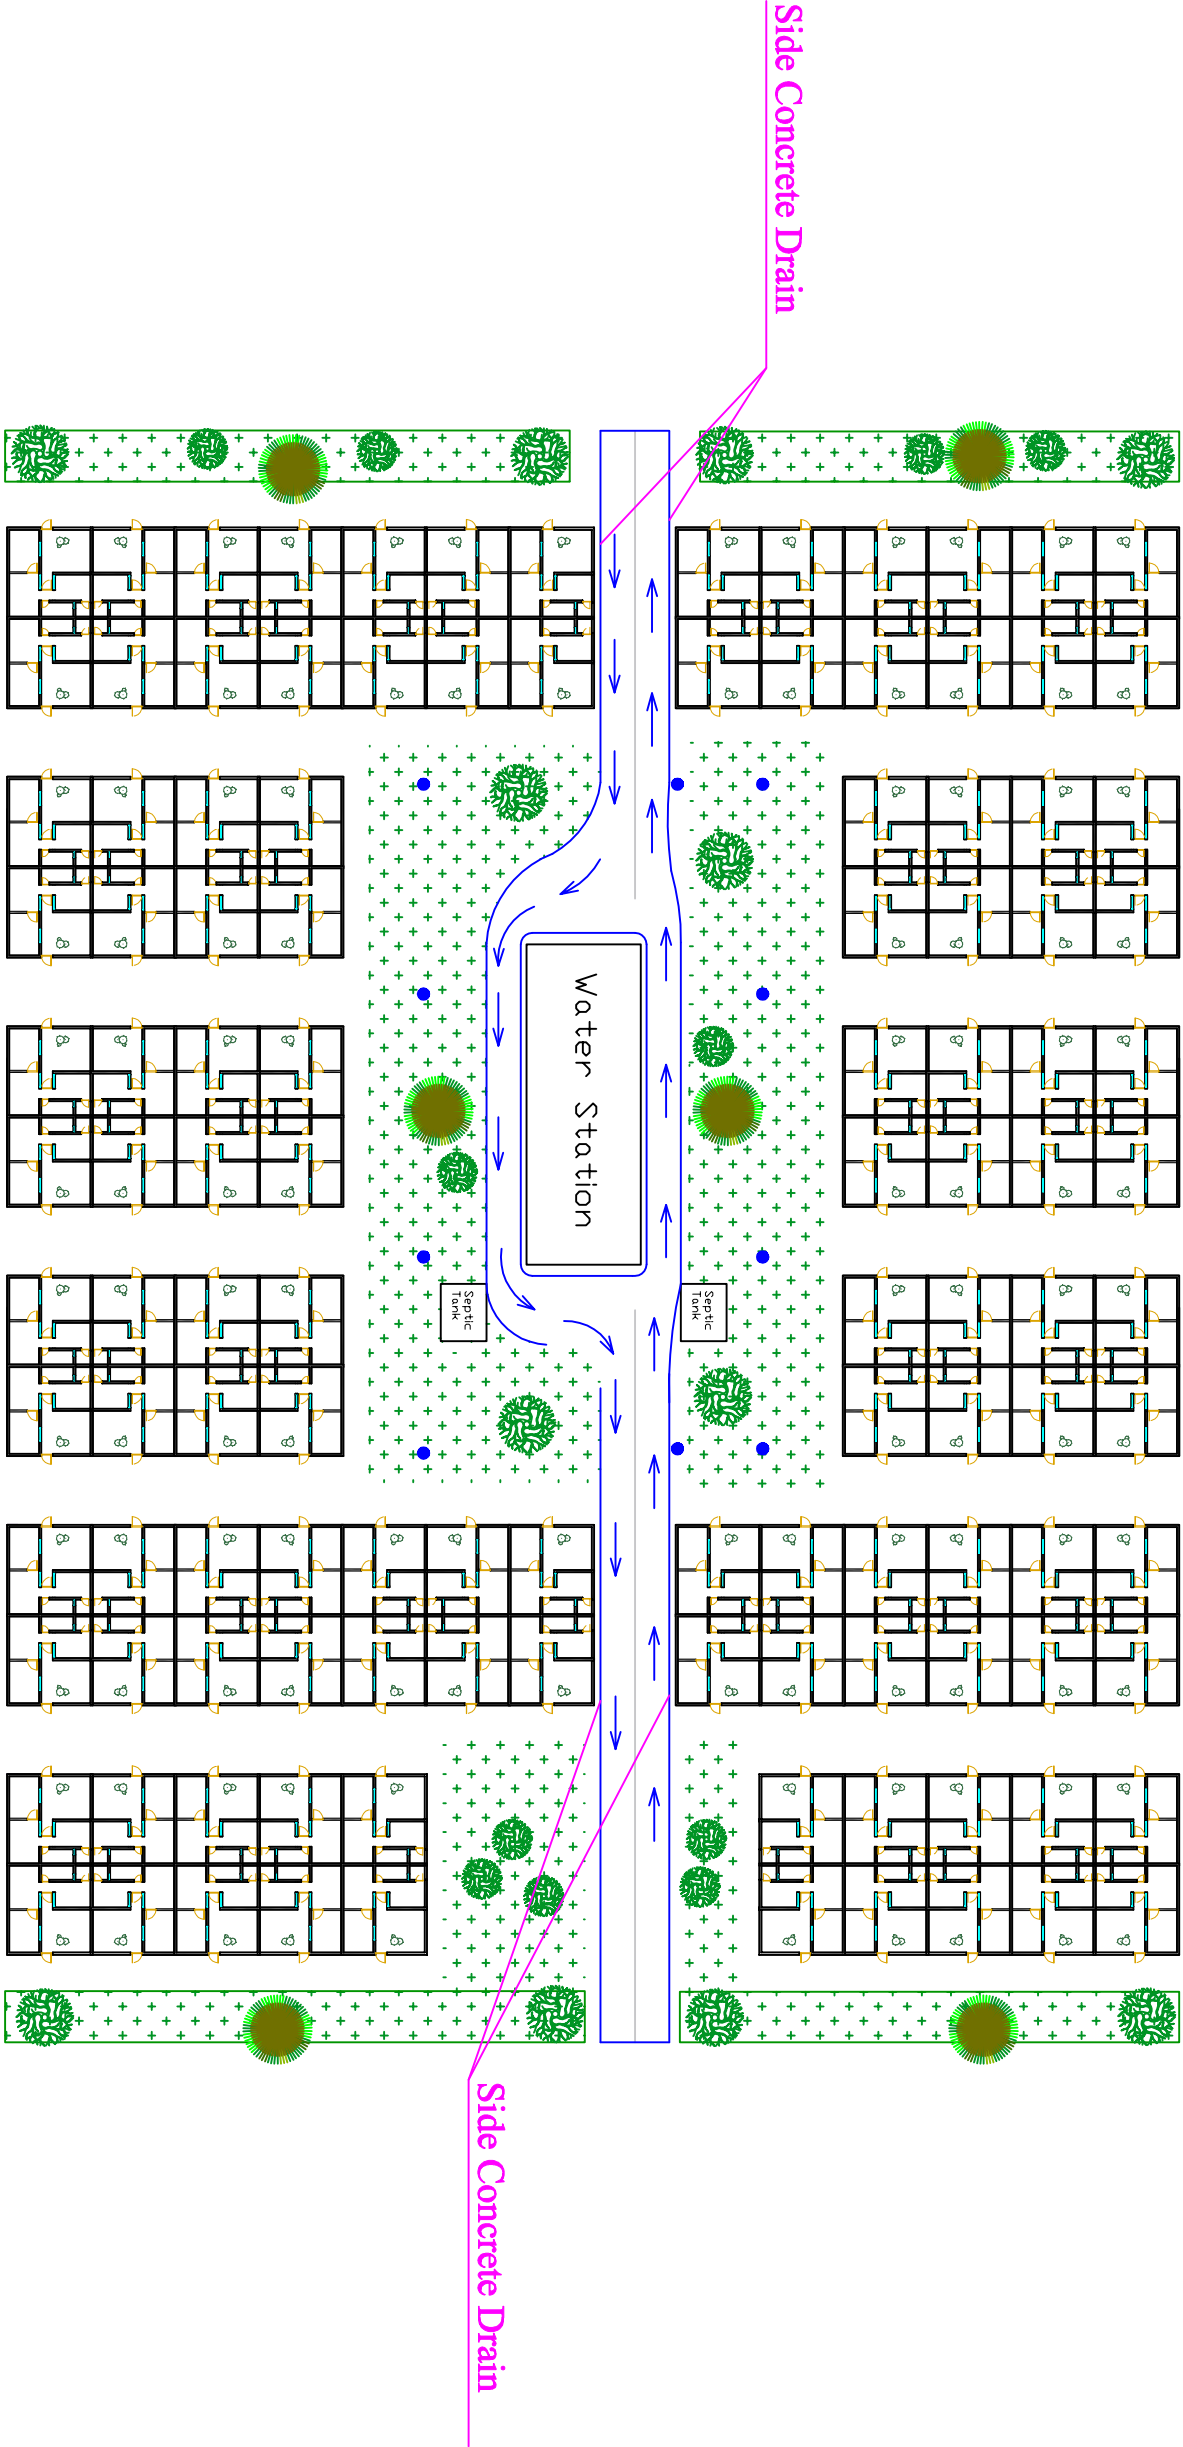


Fallujah

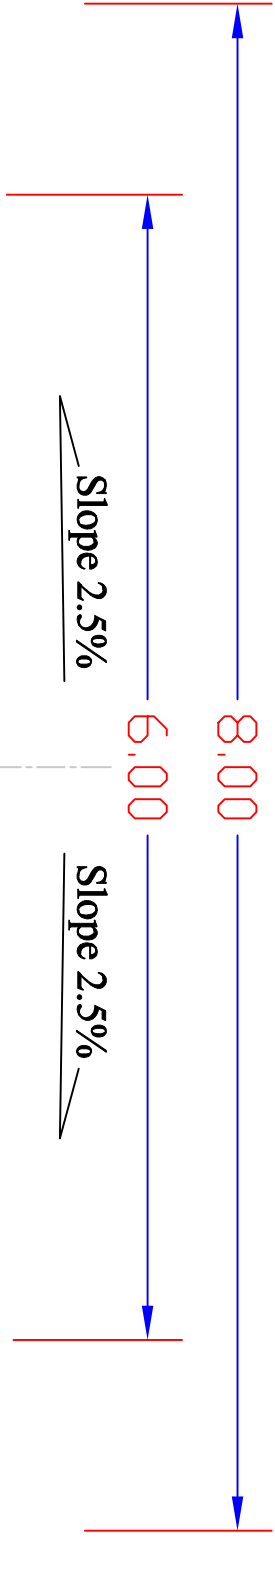


- Seal Coat Surface Dressing, 6 M Width
- Compacted Base Course 15 CM, 7.7 M Width
- Compacted Sub-base Course 15 CM, 8 M Width
- Shaped and Compacted Sub-grade

Typical Section of Crown Slope

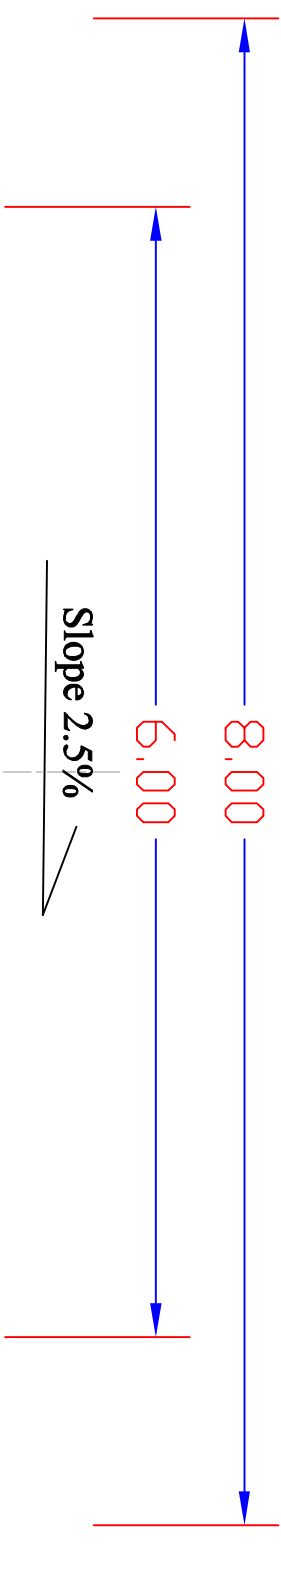

- Seal Coat Surface Dressing
- Compacted Base Course 15 CM, 7.7 M Width
- Compacted Sub-base Course 15 CM, 8 M Width
- Shaped and Compacted Sub-grade

Typical Section of Side Slope 6M Width

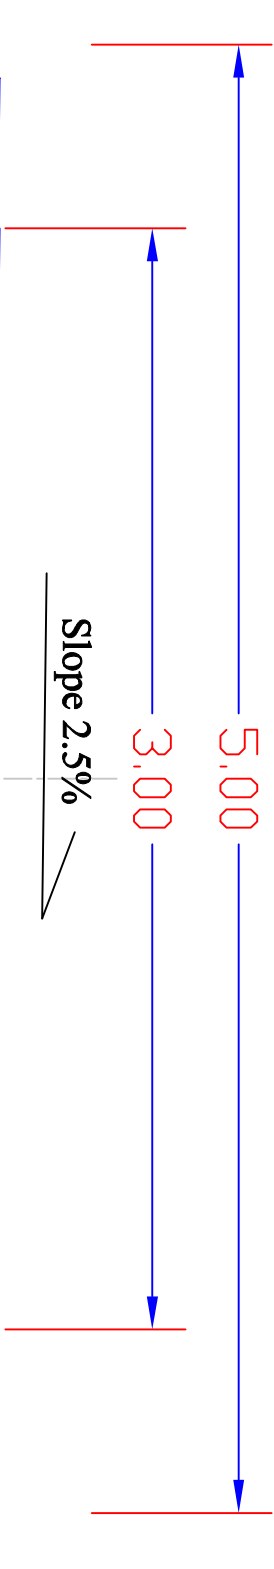

- Seal Coat Surface Dressing
- Compacted Base Course 15 CM, 4.7 M Width
- Compacted Sub-base Course 15 CM, 5 M Width
- Shaped and Compacted Sub-grade

Typical Section of Side Slope 3 M Width

<div>Legend:</div>		
<div>Project:<div>Fallujah</div>Low Cost Shelter Project</div>		
<div>Drawing :<div>Road Cross Section</div></div>		
<div>Scale:None</div> <div>Format:A4</div>		
rev.	Description	Date
Arch: T. Alkaabi		
Approved by: <div>R.Almasri</div>		
Client: <div>UN HABITAT</div>		