



<div>Legend:</div>		
<div>Project:</div>		
<div>Ramadi</div>		
<div>Low Cost Shelter Project</div>		
<div>Drawing :</div>		
<div>Road Network Layout</div>		
<div>Option C</div>		
<div>Scale:</div>	<div>SN:</div>	
<div>None</div>		
<div>Format:</div>		
<div>A4</div>		
<div>rev.</div>	<div>Description</div>	<div>Date</div>
<div>Arch: T. Alkaabi</div>		
<div>Approved by:</div>		
<div>R. Almasri</div>		
<div>Client:</div>		
<div>UN HABITAT</div>		

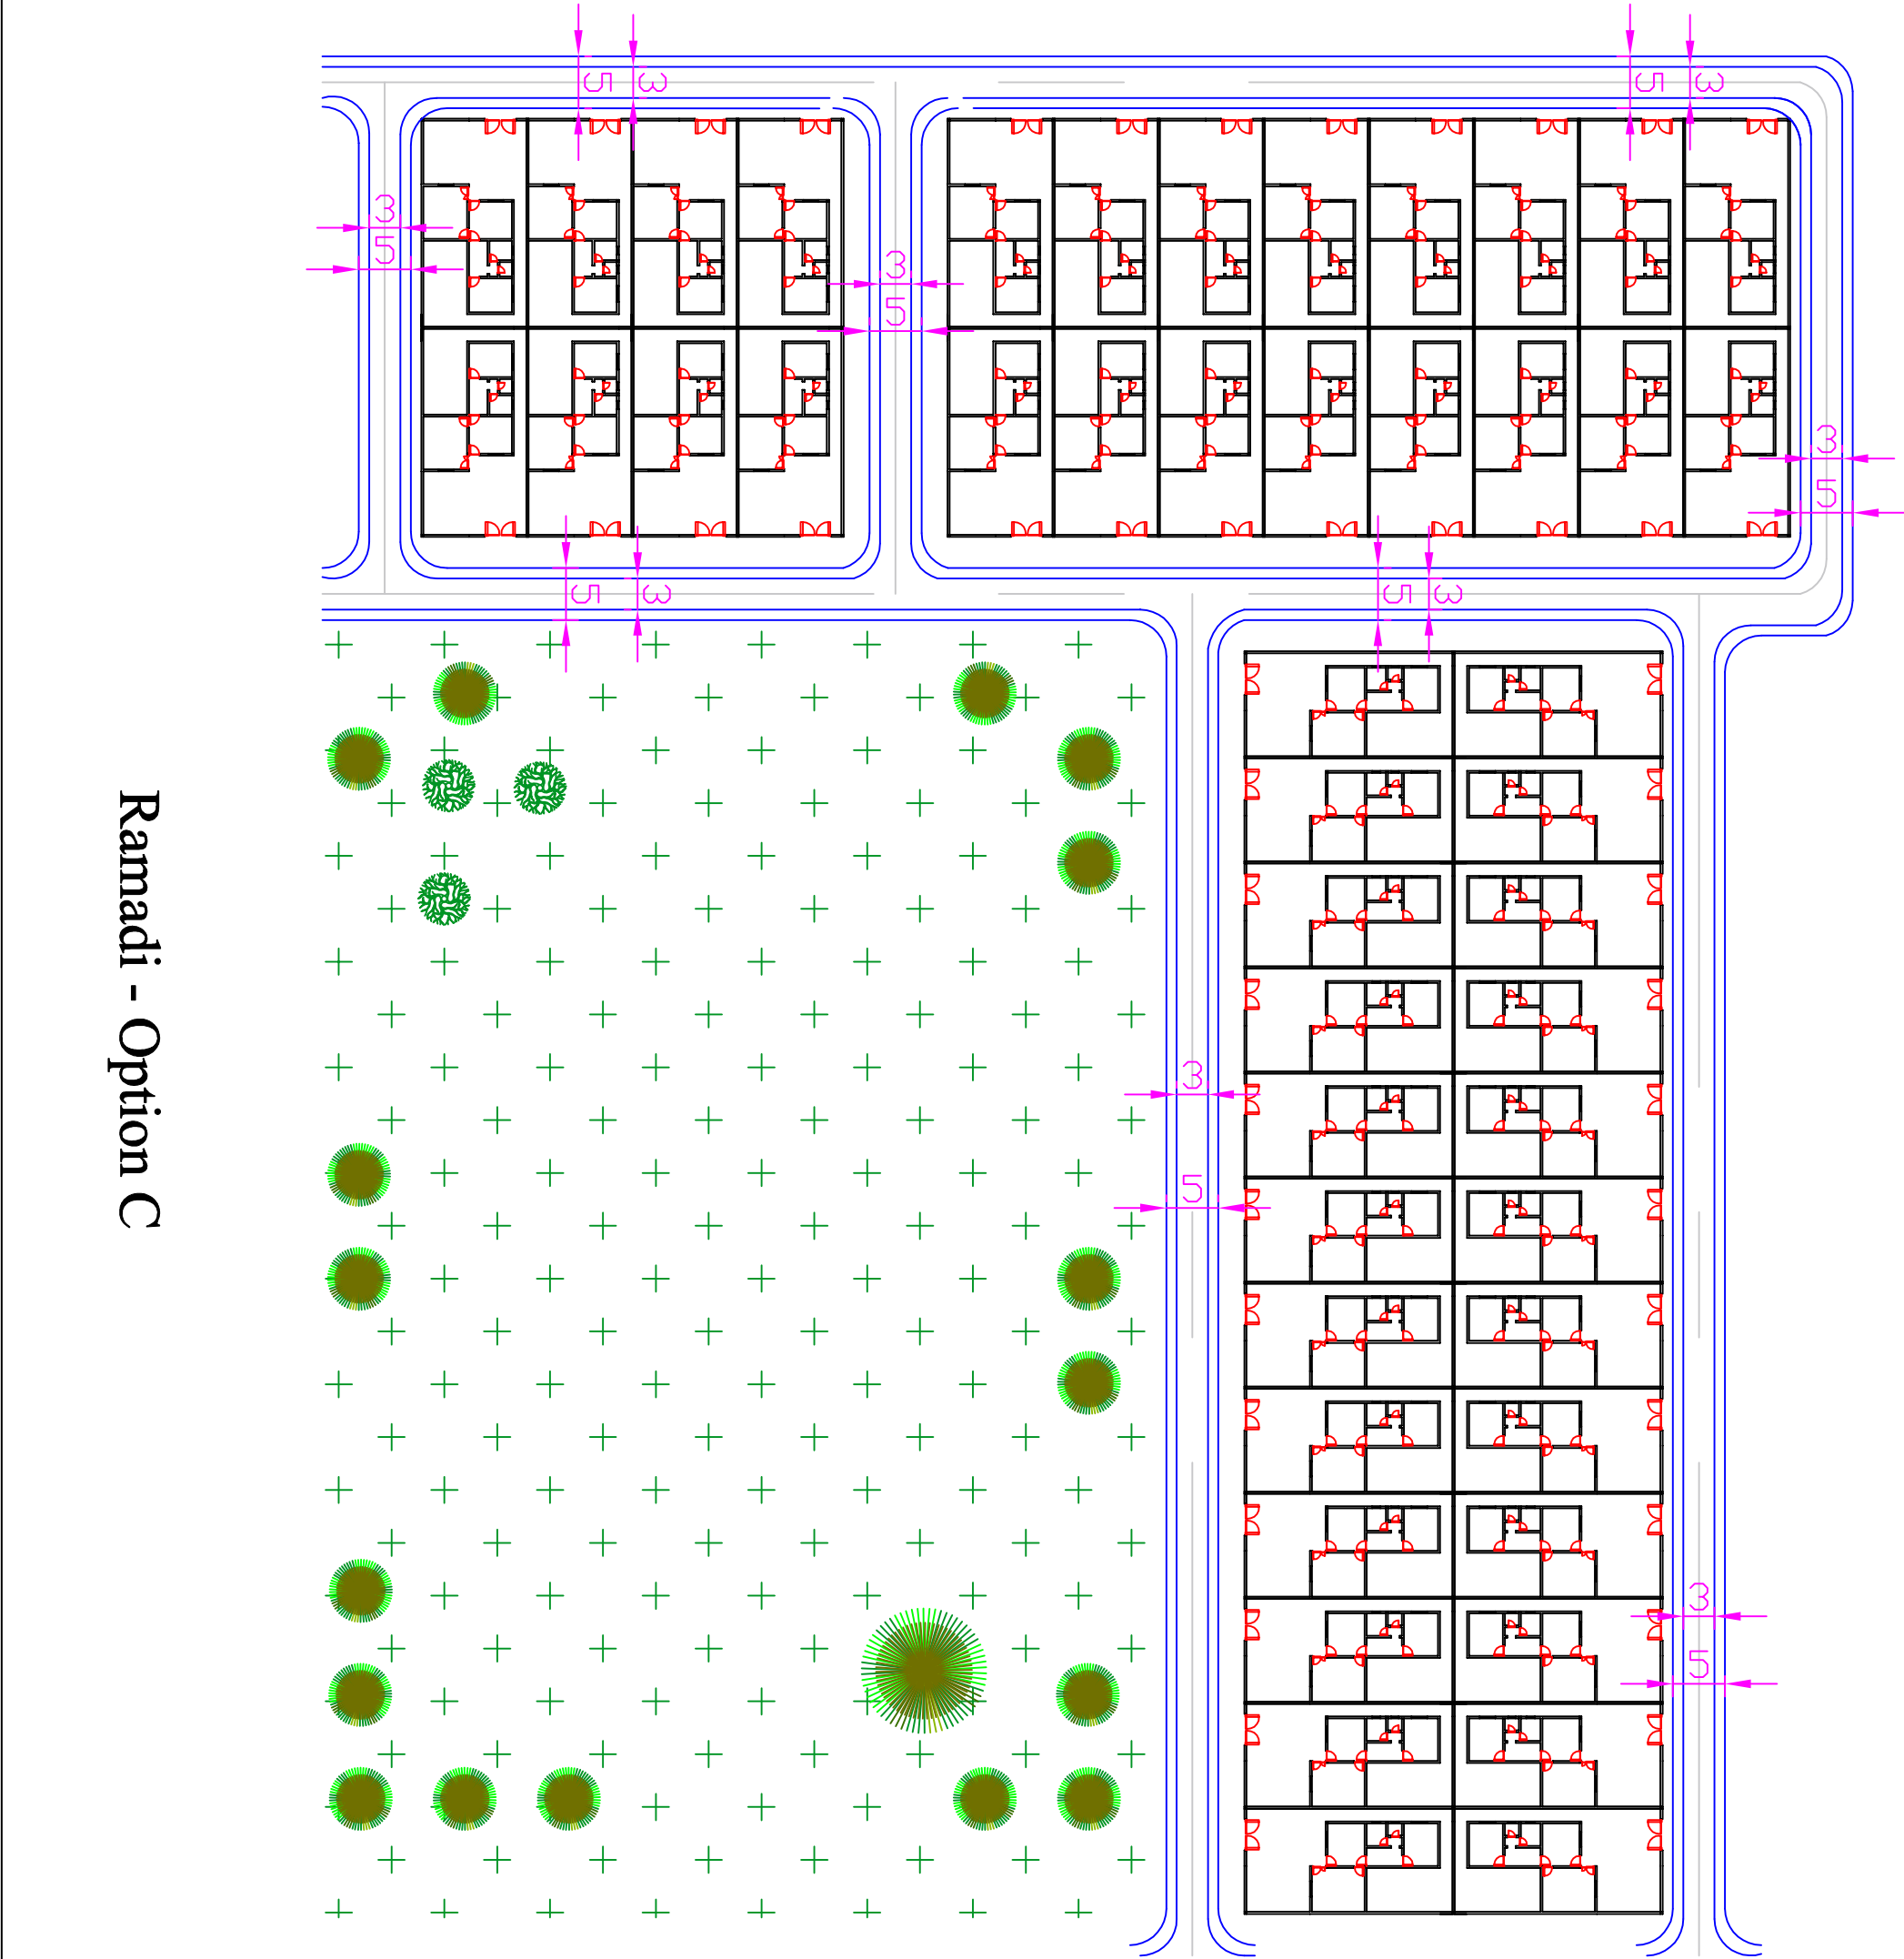

Ramadi - Option C

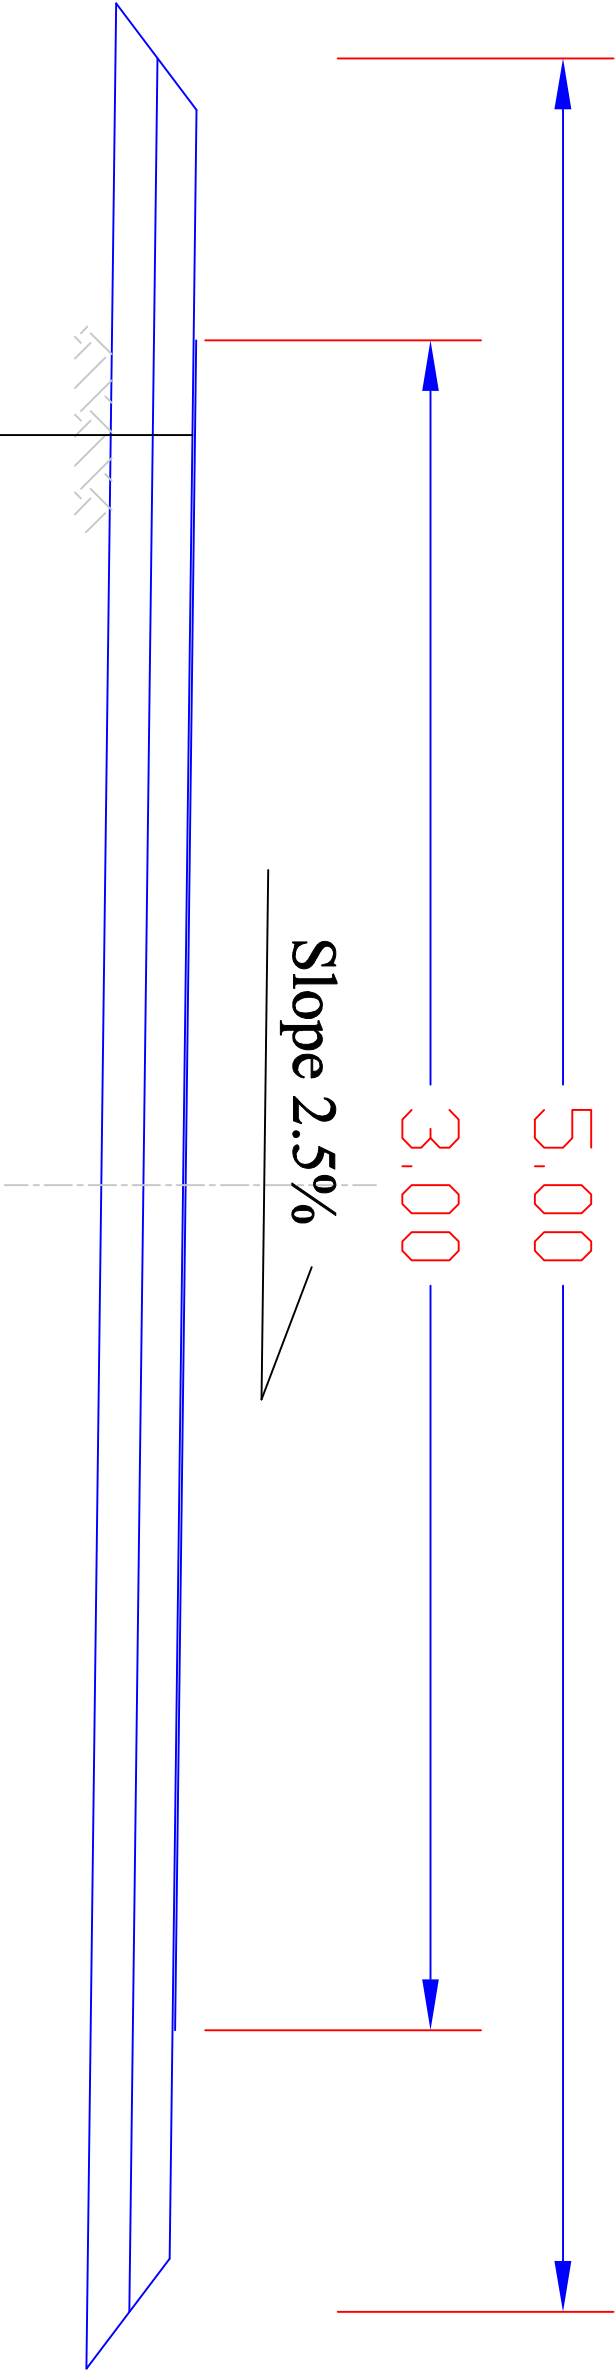

- Seal Coat Surface Dressing
- Compacted Base Course 15 CM, 4.7 M Width
- Compacted Sub-base Course 15 CM, 5 M Width
- Shaped and Compacted Sub-grade

## Typical Section of Side Slope 3 M Width

Legend:
Project: Ramadi Low Cost Shelter Project
Drawing : Road Cross Section
Option C
Scale: SN: None
Format: A4
rev. Description Date
Arch: T. Alkaabi
Approved by: R. Almasri
Client: UN HABITAT